



PROPOSED FLOOR PLAN

 SCALE: 1/4" = 1'-0"

 2023.5E

A-3


**PROPOSED NEW RESIDENCE
 FOR MR & MRS AL MICHAELS**

Burtonsville, Maryland

REVISIONS	DATE



LEHMAN ASSOCIATES, PC
 architects

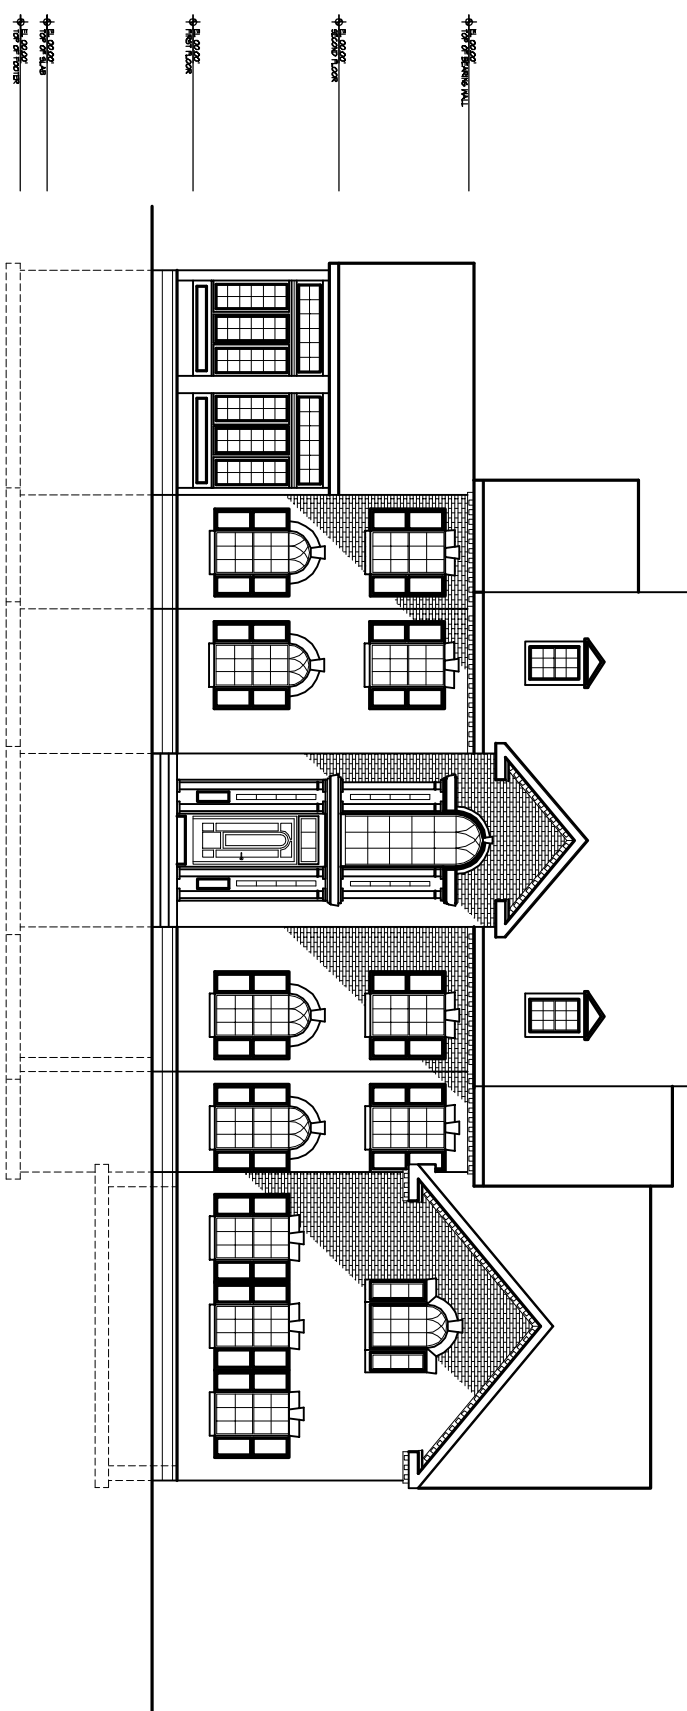


FRONT ELEVATION
 SCALE 1/4" = 1'-0"

PROPOSED NEW RESIDENCE
FOR MR & MRS AL MICHAELS


REVISIONS	DATE



Burtonsville, Maryland

PROJ NO. 1304-48
 DRAWN BY: DJW
 DATE: 04-06-04
 SHEET NAME

A-4

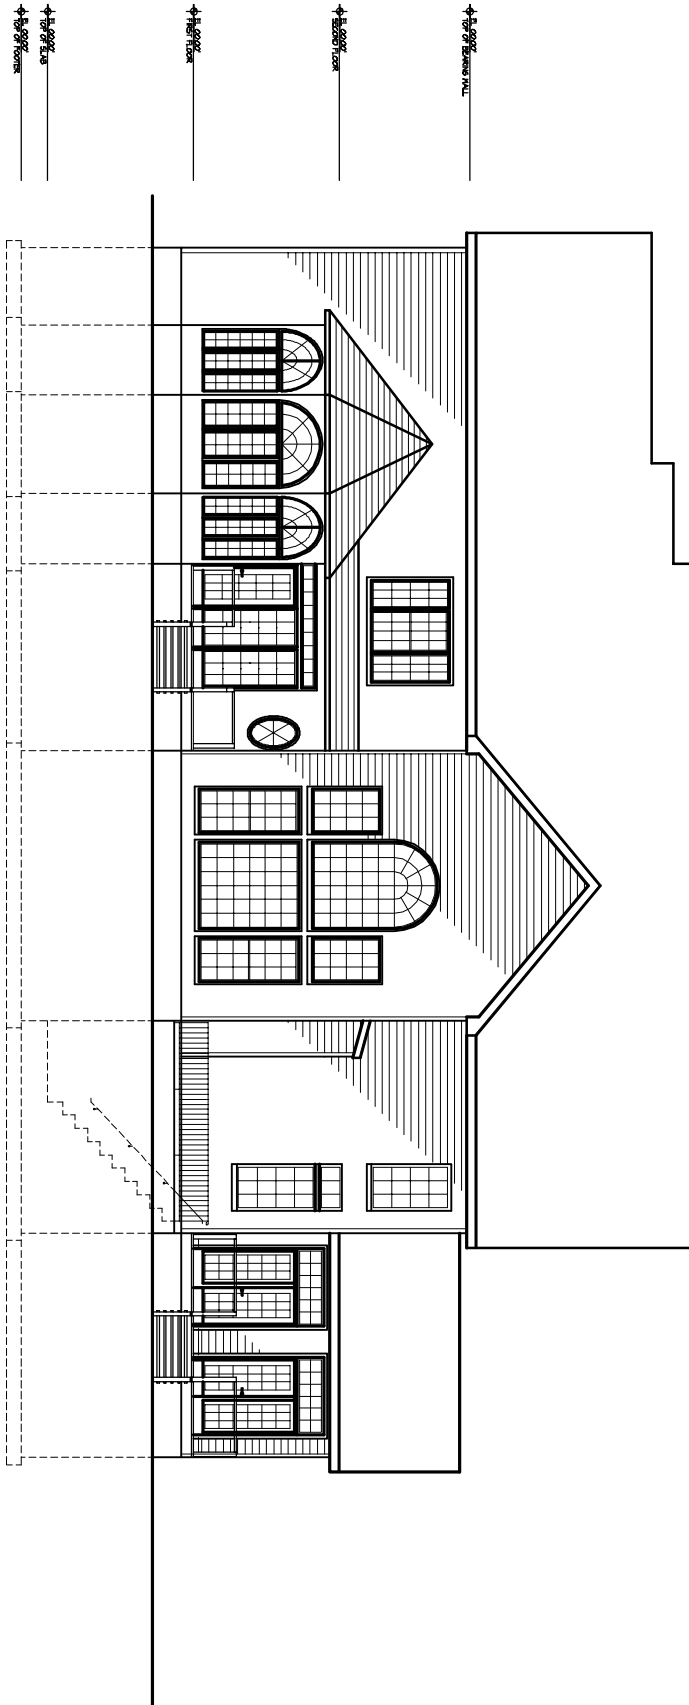

1
BACK ELEVATION
SCALE 1/4" = 1'-0"

A-6

PROJ. NO. 1304-48
DRAWN BY: DJW
DATE: 04-06-04
SHEET NAME

PROPOSED NEW RESIDENCE
FOR MR & MRS AL MICHAELS

Burtonsville, Maryland

REVISIONS	DATE

LA
PC
LEHMAN ASSOCIATES, PC
architects